


Des.	Sheet	Path	Description
B1	1	67	stop light
B11	1	85	Switch diff lock 1:st axle
B16	2	355	reverse light
C7	1		2-pole
C22	2		9-pole
C23	1		3-pole
C48	1		4-pole
C57	1	203	Connector
C114	1		2-pole
C155	1		17-pole
C164	1		9-pole
C500	1		Connection block
C504	1		9-pole
C520	2		9-pole
C521	1		9-pole
C525	2		9-pole
C514	1		9-pole
C722	2		1-pole
C723	2		1-pole
C724	2		1-pole
C725	2		1-pole
C726	2		1-pole
C727	2		1-pole
C728	2		1-pole
C729	2		1-pole
C730	2		3-pole
C731	2		1-pole
C732	2	314	1-pole
C733	2	316	4-pole
C746	1		1-pole
C747	2	360	4-pole
C748	1		1-pole
C749	2	358	1-pole
F514	1	10	Fuse
F521	1	15	
G501	1		electrical center
G544	1		
G548	1		
G546	1		Ground
G549	1		
G550	1	1	
G551	1	6	
G554	2		
G555	1	40	
H4	1	94	Air dryer
L18	2	218	Symbol lighting rheostat
L22	2	215	switch lighting
M1	1	1	Starter motor
N2	1	101	Signal horn
O4	1	202	Tachograph
O508	1	120	combination instrument
P1	1	6	Battery
P2	1		Central electric unit
P3	1	15	Alternator
P500	1	21	Extra alternator
R1	2	224	Flasher relay
R4	2	261	full-and dipped beam
R6	2	313	distance light
R8	1	52	stop light
R19	1	17	supply alternator charging
R20	1	29	supply key position 2
R21	2	294	supply parking light
R22	2	334	intermittent wiper
R24	2	355	reverse light
R502	1	102	horn
R512	1	117	coolant level
S1	2	265	lighting
S2	2	222	head warning light
S4	1	24	Switch starter
S12	1	77	differential [rear axl]
S17	1	51	aut exhaust brake on/off
S19	2	218	rheostat instrument lighting
S24	2	327	windscreen wiper, washer
S25	2	257	Switch diff ind 1, full/dip beam
S26	1	106	signal horn
T1	1	134	Sensor/Monitor low brake pre front cir
T2	1	139	rear cir
T3	1	148	Monitor applied parking brake
T4	1	144	low pressure [park trail
T9	1	159	Sensor/Monitor oil pressure engine
T10	1	166	Sensor/Monitor coolant temperature engine
T20	1	203	Sensor tachograph
T503	1	119	Monitor coolant level
V10	1	77	diff lock con axle
V17	1	52	Solenoid valve exhaust brake
V45	1	42	fuel shut off

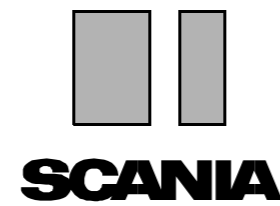

16:53-15

Utgåva/Issue/Ausgabe/Uitgave/Edición/Edition/Edizione/Painos 1

Strömbana 0-208

Circuit diagram basic electrical system 0-208

Stromkreisplan Basis-Elektroanlage 0-208

Circuitschema Elektrisch basissysteem 0-208


Schema des circuits 0-208

Esquema del sistema básico eléctrico 0-208

Schema elettrico impianto elettrico di base 0-208

Perussähköjärjestelmän piirikaavio 0-208

F94

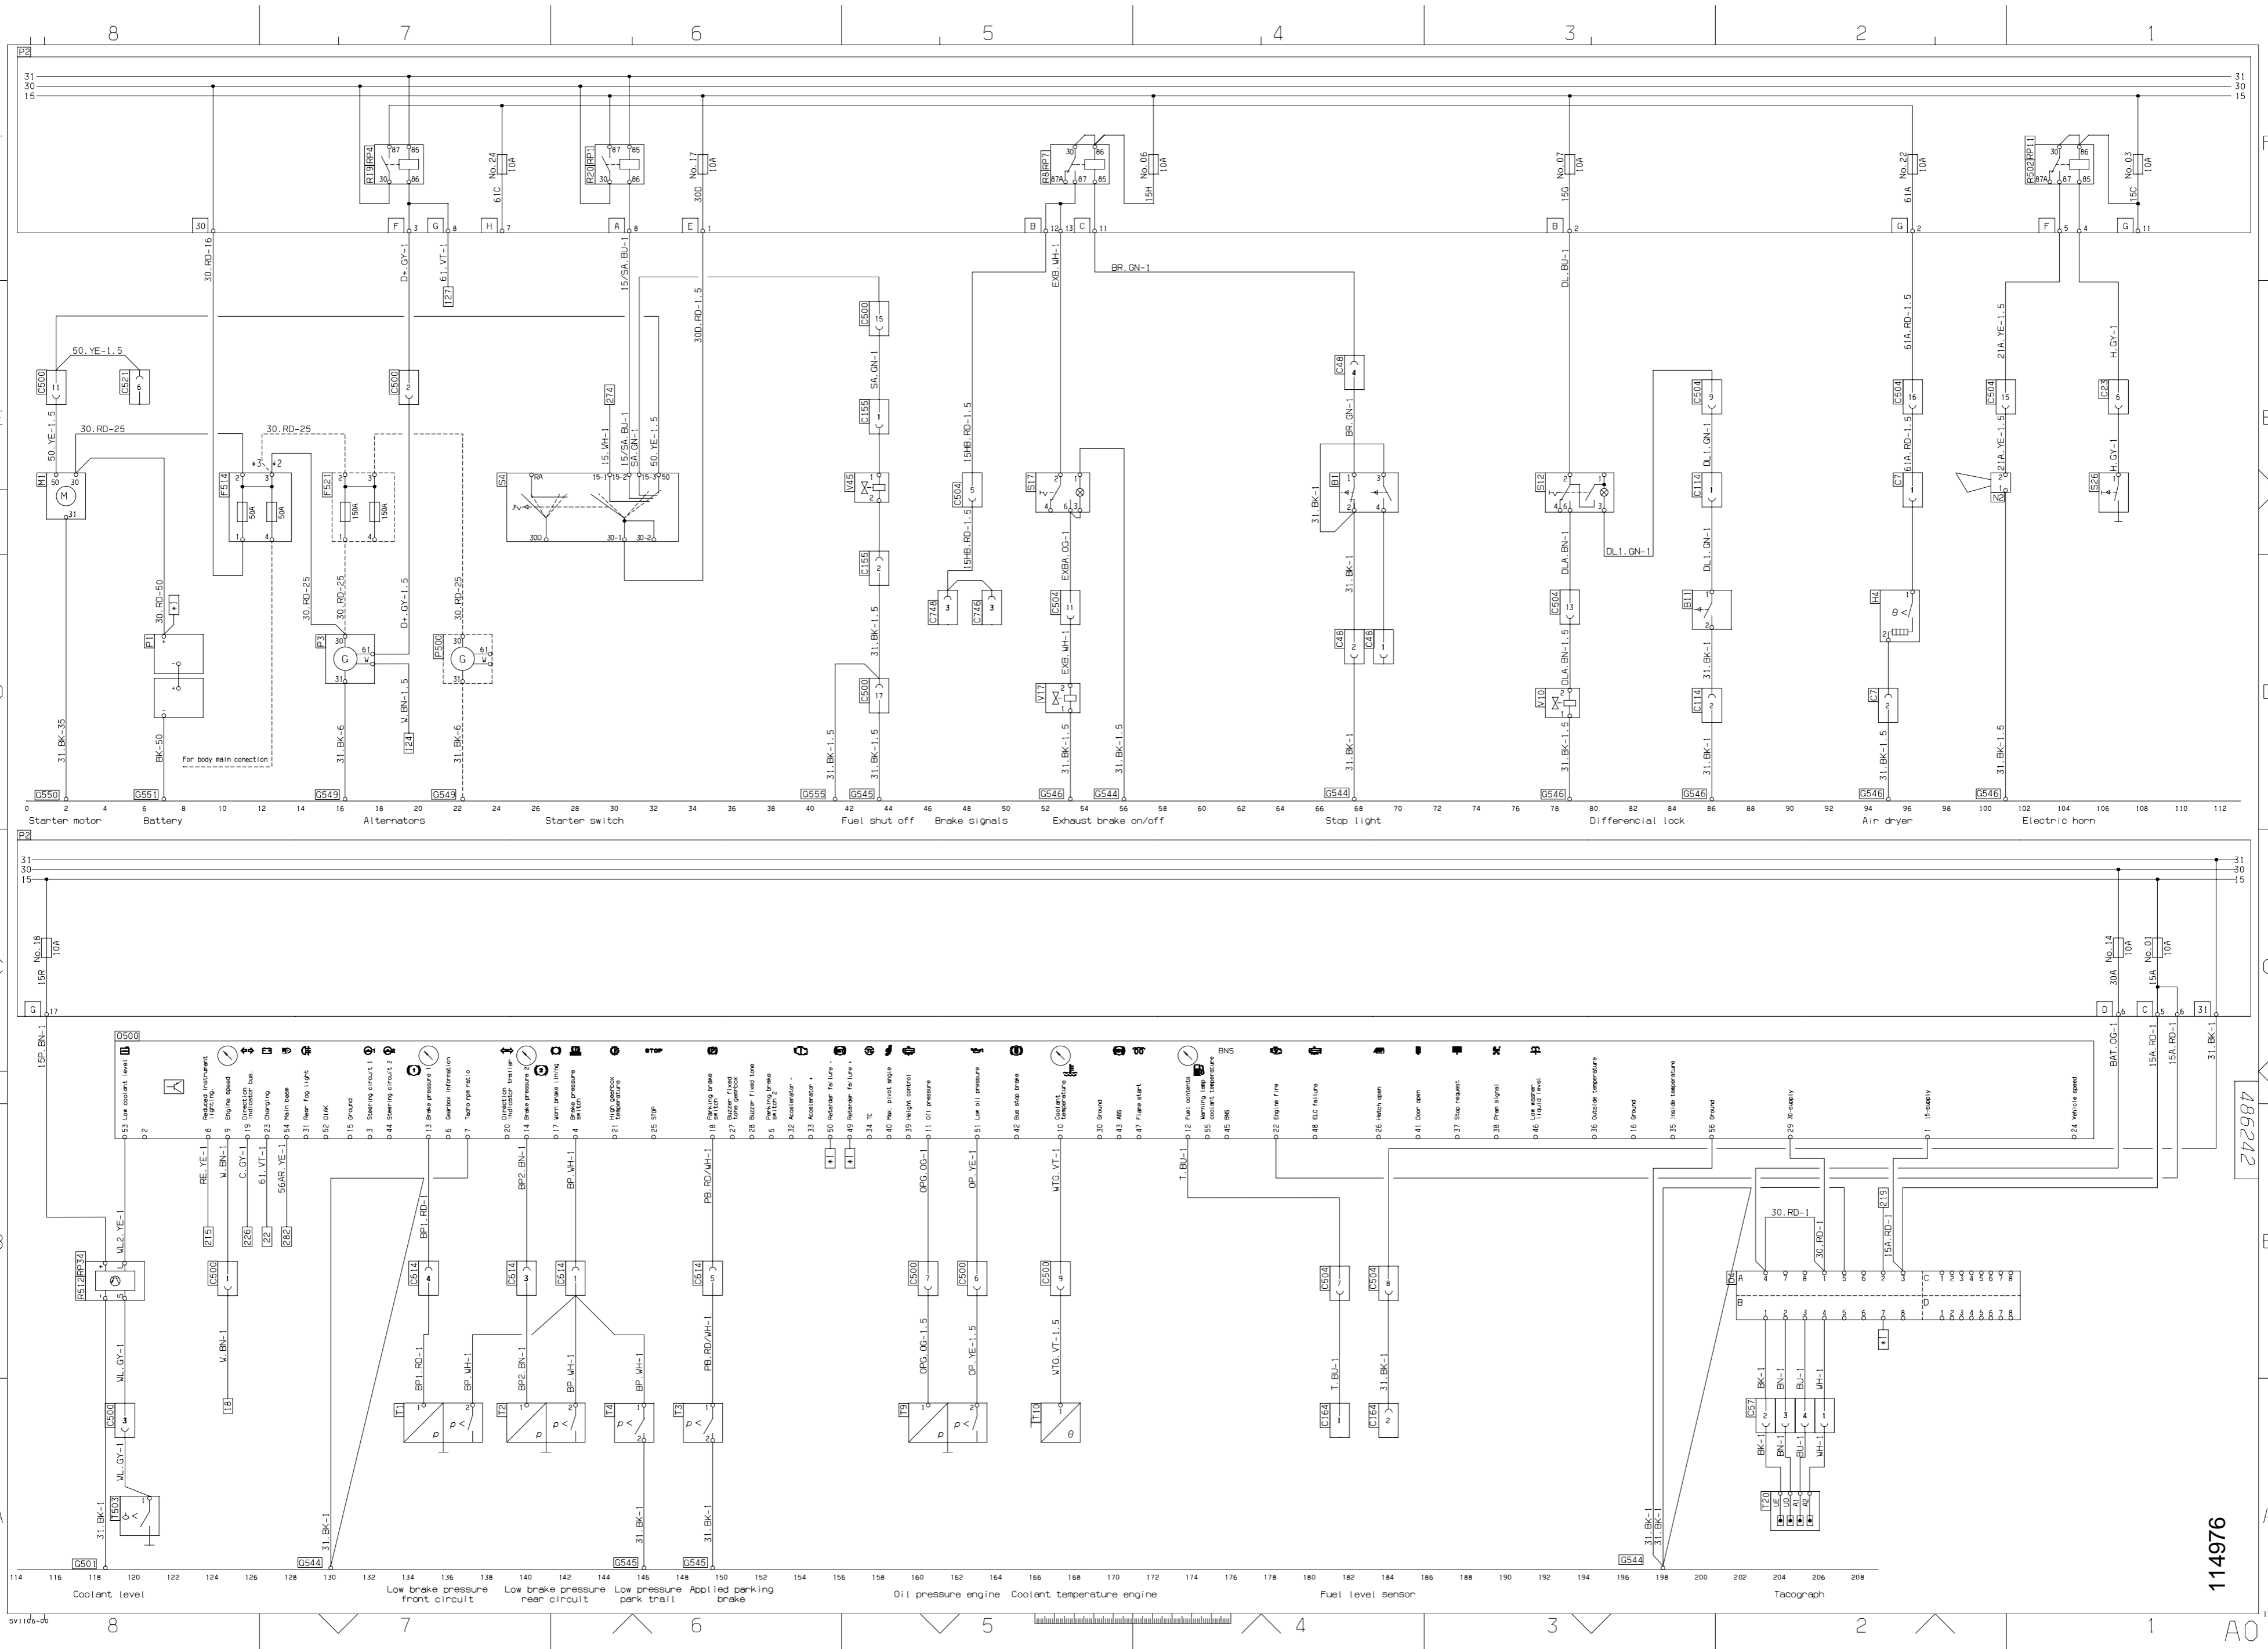

sv11d6-d6

486242

114976

A0