

Vitröksbegränsare

Whitesmoke limiter

Weißrauchbegrenzer

Witte-rookbegrenzer

Limitatore dei fumi bianchi

Limiteur de fumées blanches

Limitador humos blancos

Valkosavunrajoitin

Förbindningsschema/Kretsschema

Wiring diagram/Circuit diagram

Verbindungsplan/Stromkreisplan

Aansluitschema/Circuitschema


Diagrama de conexiones/Diagrama de circuitos

Schéma des liaisons/Schéma électrique


Schema dei collegamenti/Schema circuiti

Kytkentäkaavio/Piirikaavio

Esquema de conexões/Diagrama de circuito

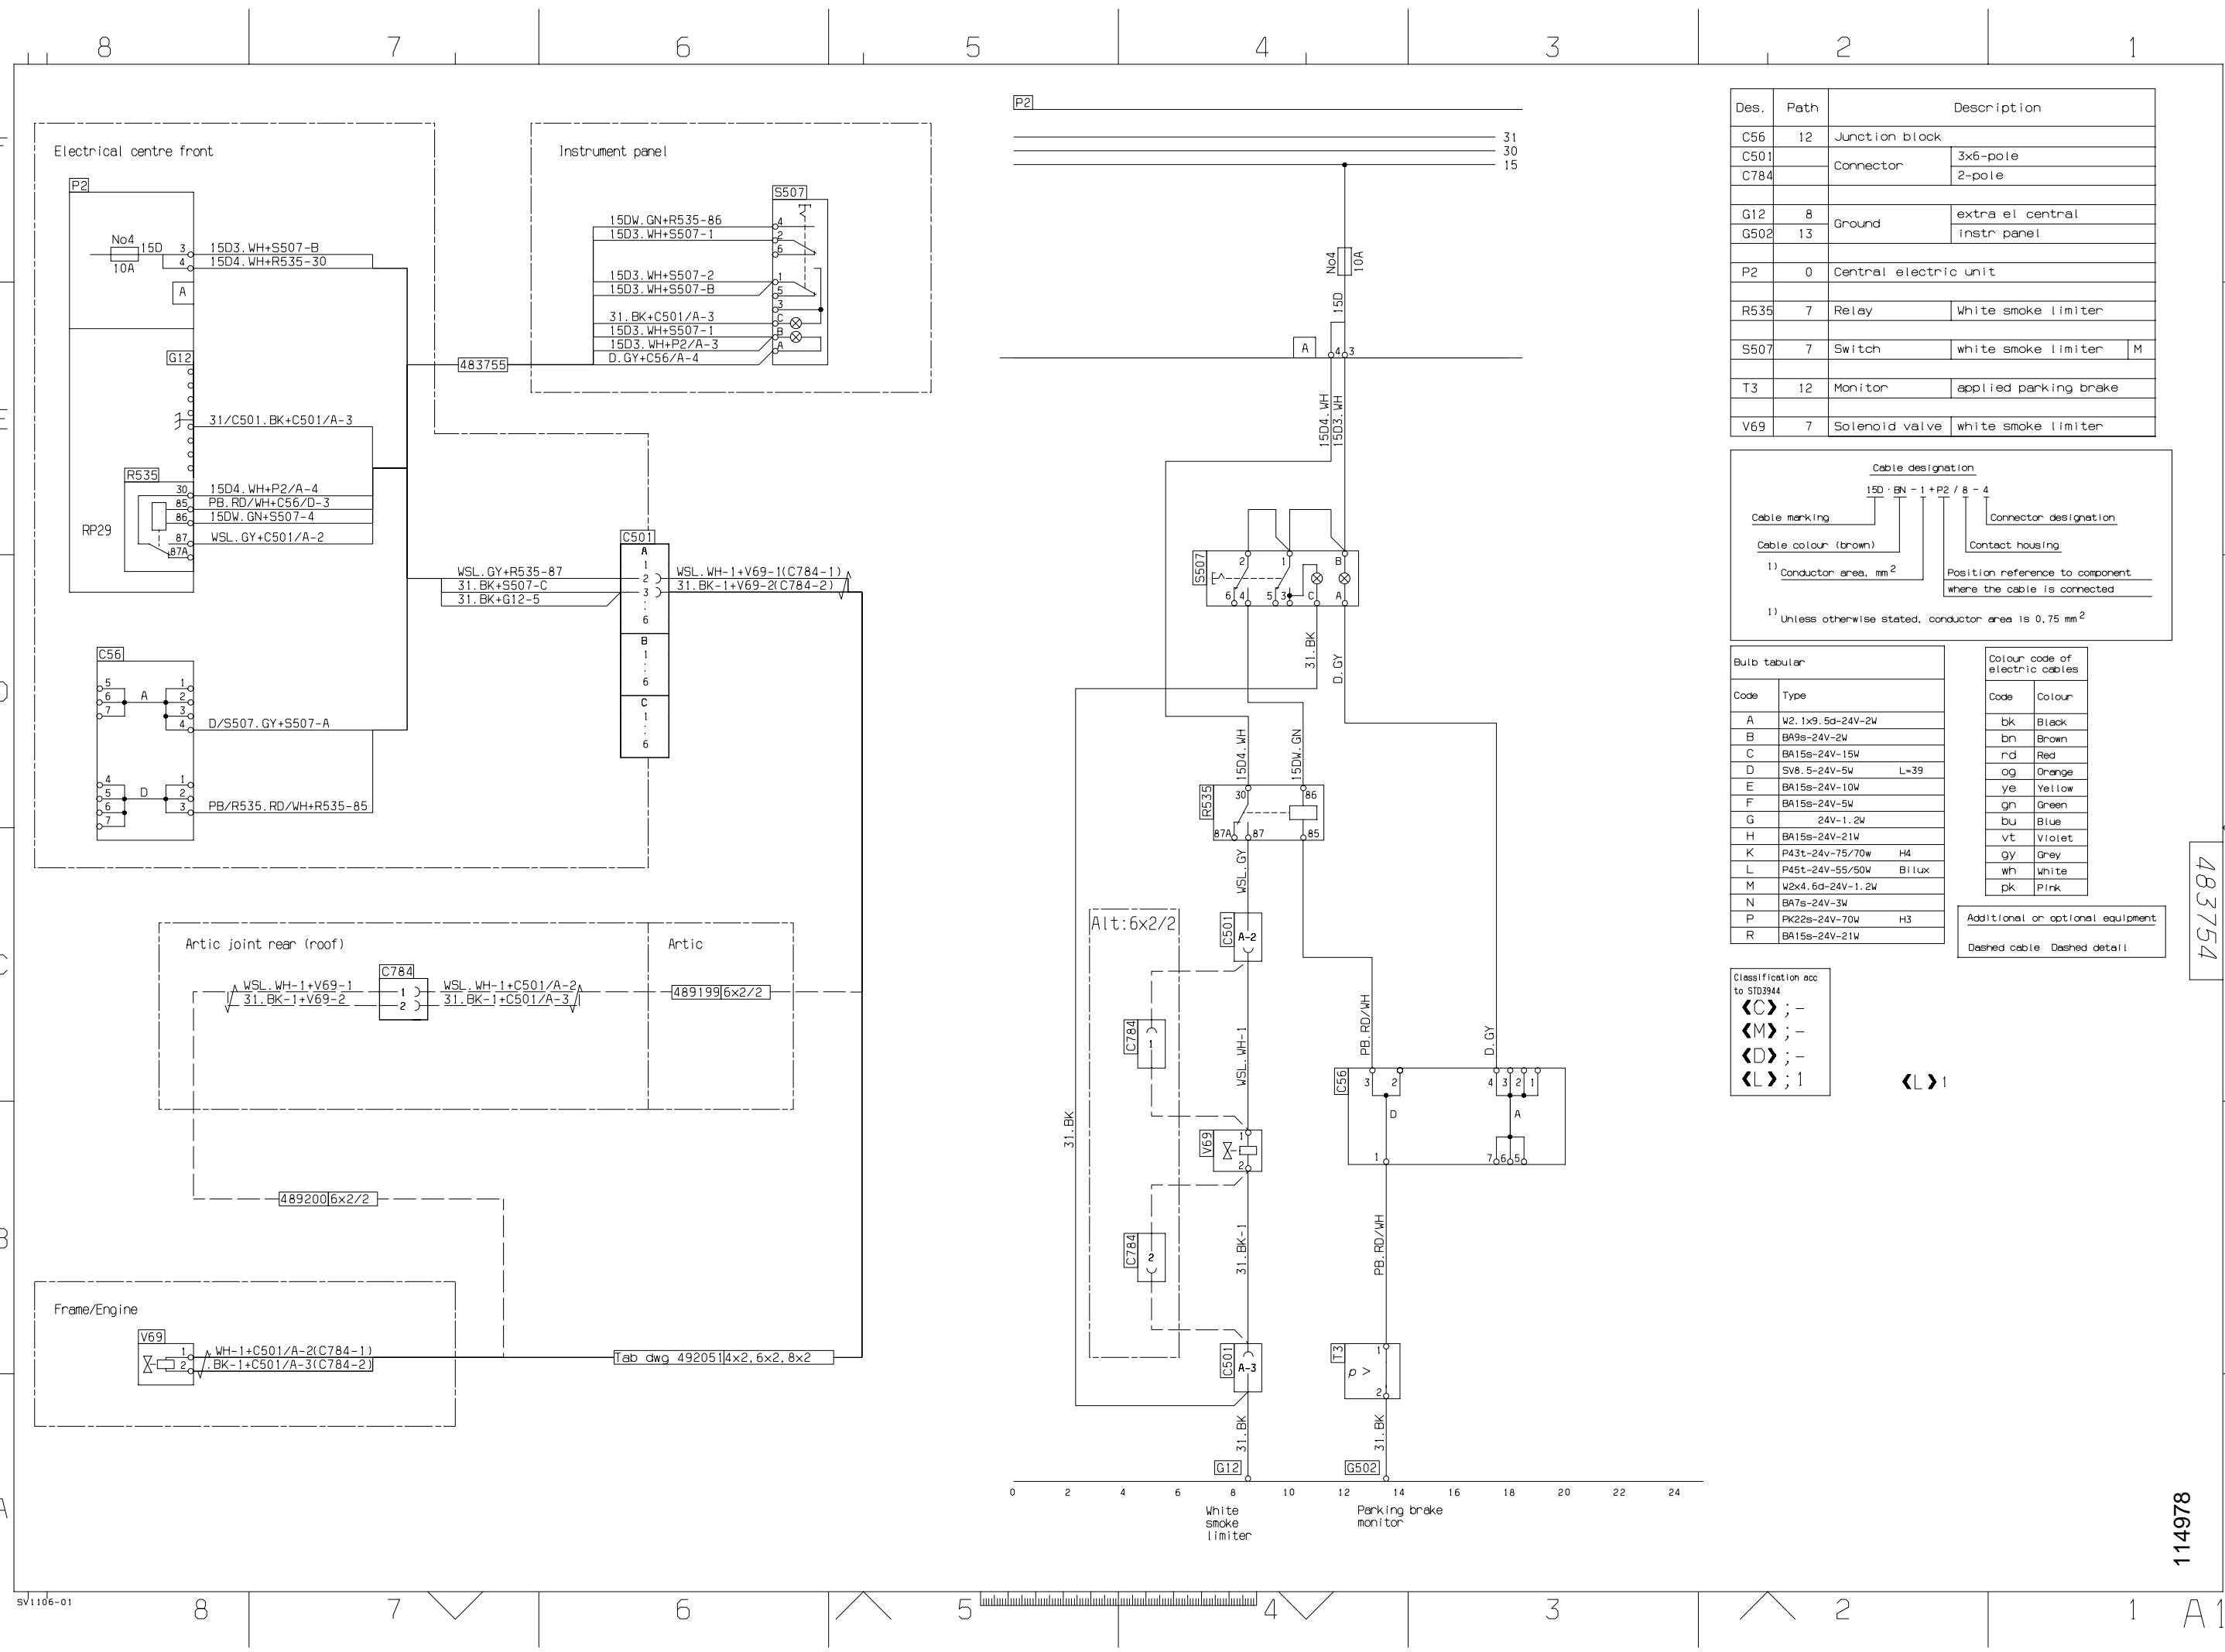

Des.	Path	Description
C56	12	Junction block
C501		Connector 3x6-pole
C784		Connector 2-pole
G12	8	Ground extra el central
G502	13	Ground instr panel
P2	0	Central electric unit
R535	7	Relay White smoke limiter
S507	7	Switch white smoke limiter M
T3	12	Monitor applied parking brake
V69	7	Solenoid valve white smoke limiter

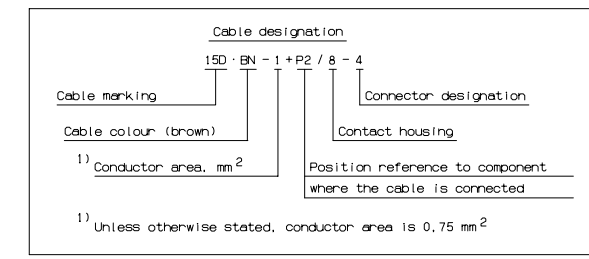

Bulb tabular

Code	Type
A	W2. 1x9. 5d-24V-2W
B	BA9s-24V-2W
C	BA15s-24V-15W
D	SV8. 5-24V-5W L=39
E	BA15s-24V-10W
F	BA15s-24V-5W
G	24V-1. 2W
H	BA15s-24V-21W
K	P43t-24v-75/70w H4
L	P45t-24v-55/50w Bilux
M	W2x4. 6d-24V-1. 2W
N	BA7s-24V-3W
P	PK22s-24V-70W H3
R	BA15s-24V-21W

Colour code of electric cables

Code	Colour
bk	Black
bn	Brown
rd	Red
og	Orange
ye	Yellow
gn	Green
bu	Blue
vt	Violet
gy	Grey
wh	White
pk	Pink

Additional or optional equipment

Dashed cable Dashed detail

Classification ecc to SIO3944

<C>; -
 <M>; -
 <D>; -
 <L>; 1

<L> 1

114978

483754