

**16:62-64**

Edition 1

**Nod B**

**Node B**

**Knotenpunkt B**

**Node B**

**Noeud B**

**Nodo B**

**Nó B**


**Nodo B**

**Solmu B**

**Węłowa jednostka sterująca B**

**BNS 6/BNS 7**

**Förbindningschema, Wiring diagram, Verbindungsplan, Elektrisch  
schema, Schéma de câblage, Diagrama eléctrico, Esquema de  
conexões, Schema elettrico, Kytkentäkaavio, Schemat połączeń**

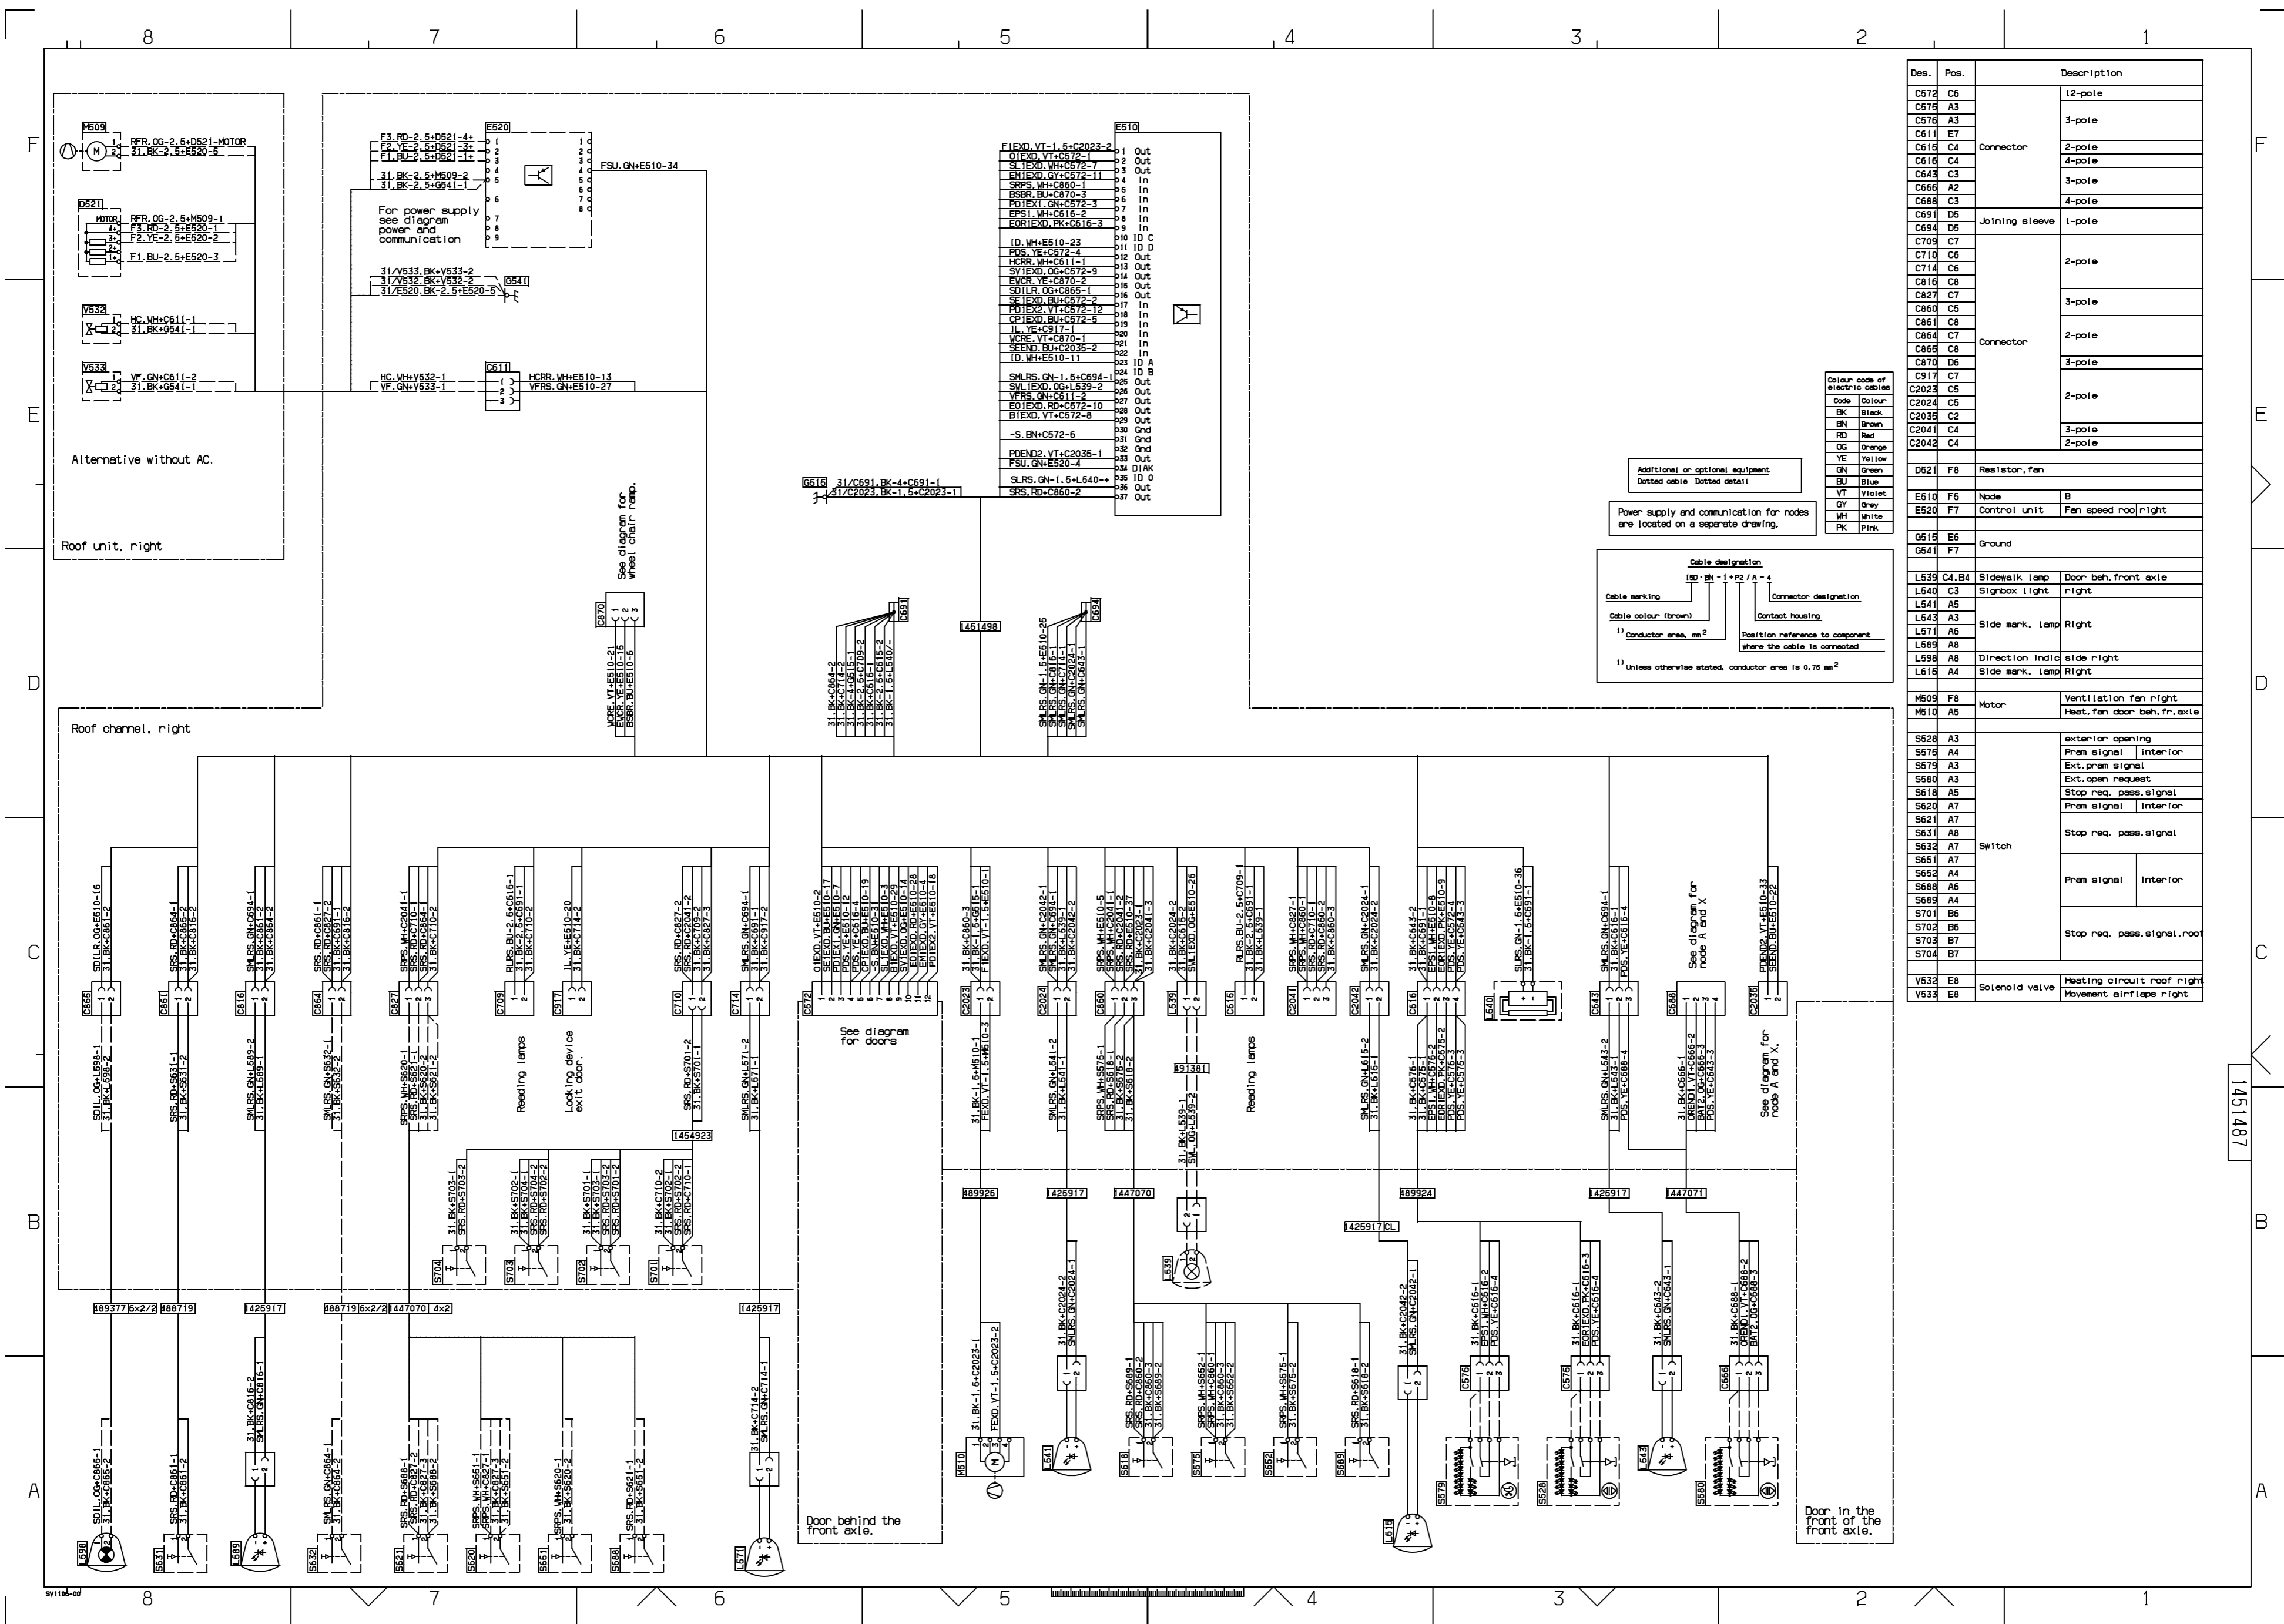


Colour code of electric cables

Code	Colour
BK	Black
BN	Brown
RD	Red
OG	Orange
YE	Yellow
GN	Green
BU	Blue
VT	Violet
GY	Grey
WH	White
PK	Pink

Additional or optional equipment  
Dotted cable Dotted detail

Power supply and communication for nodes are located on a separate drawing.

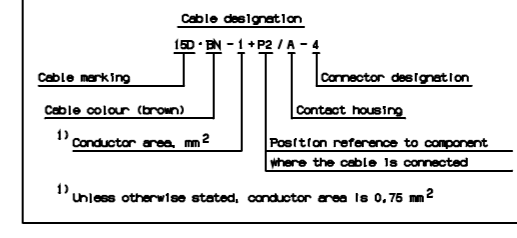

Des.	Pos.	Description
C572	C6	12-pole
C575	A3	3-pole
C611	E7	Connector
C615	C4	2-pole
C616	C4	4-pole
C643	C3	3-pole
C668	A2	4-pole
C688	C3	4-pole
C691	D5	Joining sleeve
C694	D5	1-pole
C709	C7	2-pole
C710	C6	2-pole
C714	C6	2-pole
C816	C8	3-pole
C827	C7	3-pole
C860	C5	2-pole
C861	C8	2-pole
C864	C7	2-pole
C865	C8	3-pole
C870	D6	2-pole
C917	C7	2-pole
C2023	C5	2-pole
C2024	C5	2-pole
C2035	C2	3-pole
C2041	C4	2-pole
C2042	C4	2-pole
D621	F8	Resistor, fan
E510	F5	Node
E520	F7	Control unit
G515	E6	Ground
G541	F7	Ground
L539	C4, B4	Sidewalk lamp
L540	C3	Signbox light
L541	A5	Side mark. Lamp
L543	A3	Side mark. Lamp
L571	A6	Side mark. Lamp
L589	A8	Direction indic.
L598	A8	Direction indic.
L615	A4	Side mark. Lamp
M509	F8	Ventilation fan right
M510	A5	Motor
S528	A3	exterior opening
S575	A4	Pram signal
S579	A3	Ext. pram signal
S580	A3	Ext. open request
S618	A5	Stop req. pass. signal
S620	A7	Pram signal
S621	A7	Stop req. pass. signal
S631	A8	Pram signal
S632	A7	Stop req. pass. signal
S651	A7	Pram signal
S652	A4	Pram signal
S688	A6	Stop req. pass. signal
S701	B6	Stop req. pass. signal, roof
S702	B6	Stop req. pass. signal, roof
S703	B7	Stop req. pass. signal, roof
S704	B7	Stop req. pass. signal, roof
V532	E8	Heating circuit roof right
V533	E8	Movement airriape right

1451487